



Plan

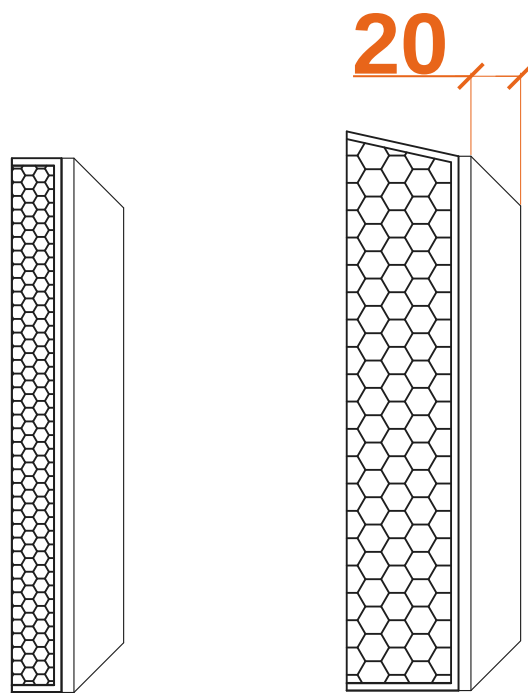

Side Elevation

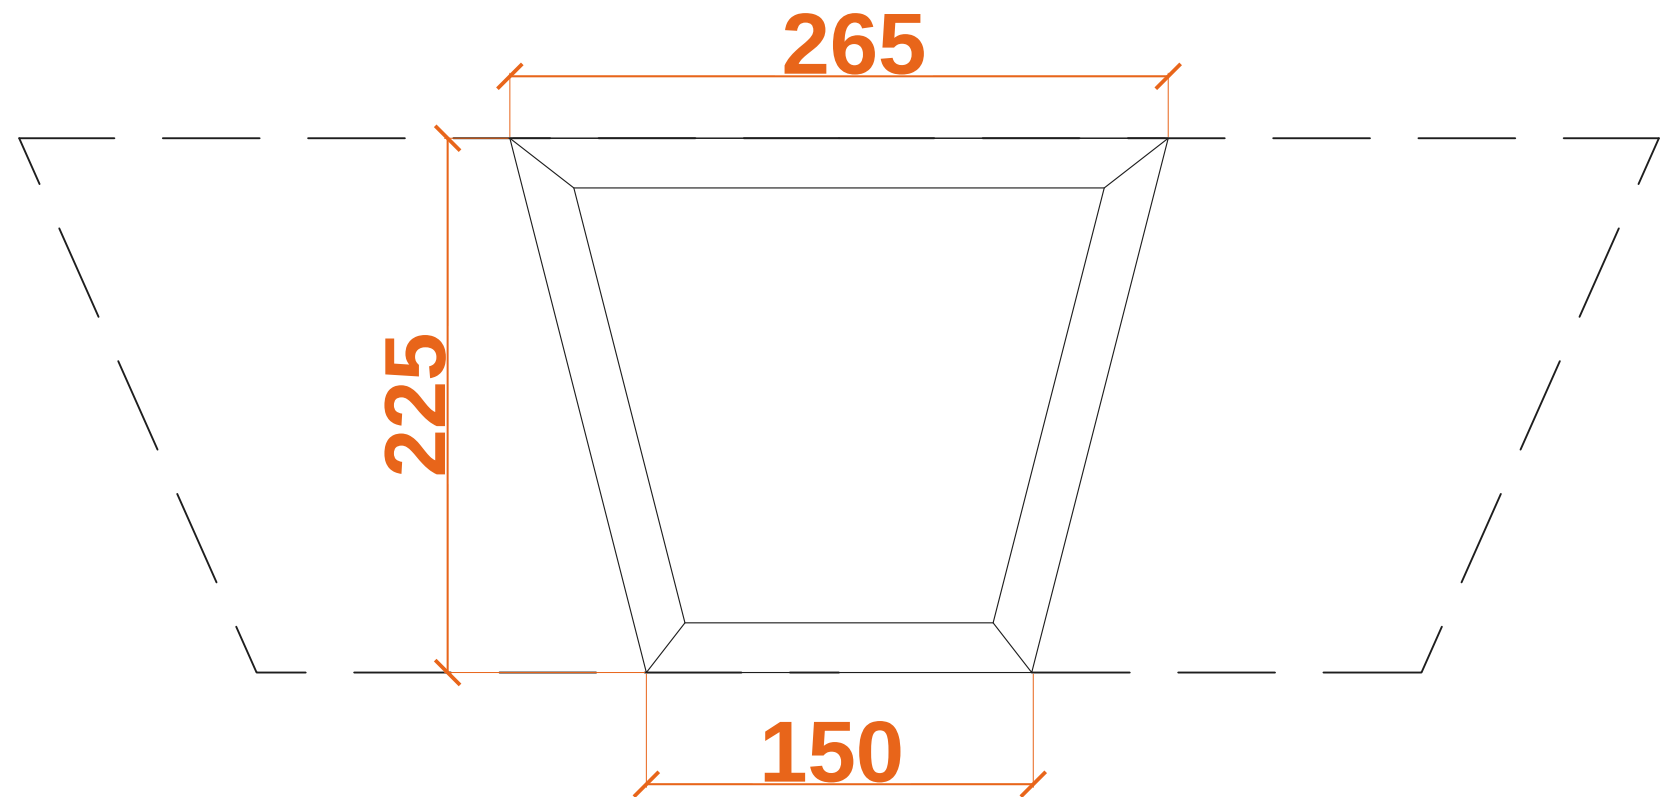

Front Elevation