



Front Elevation

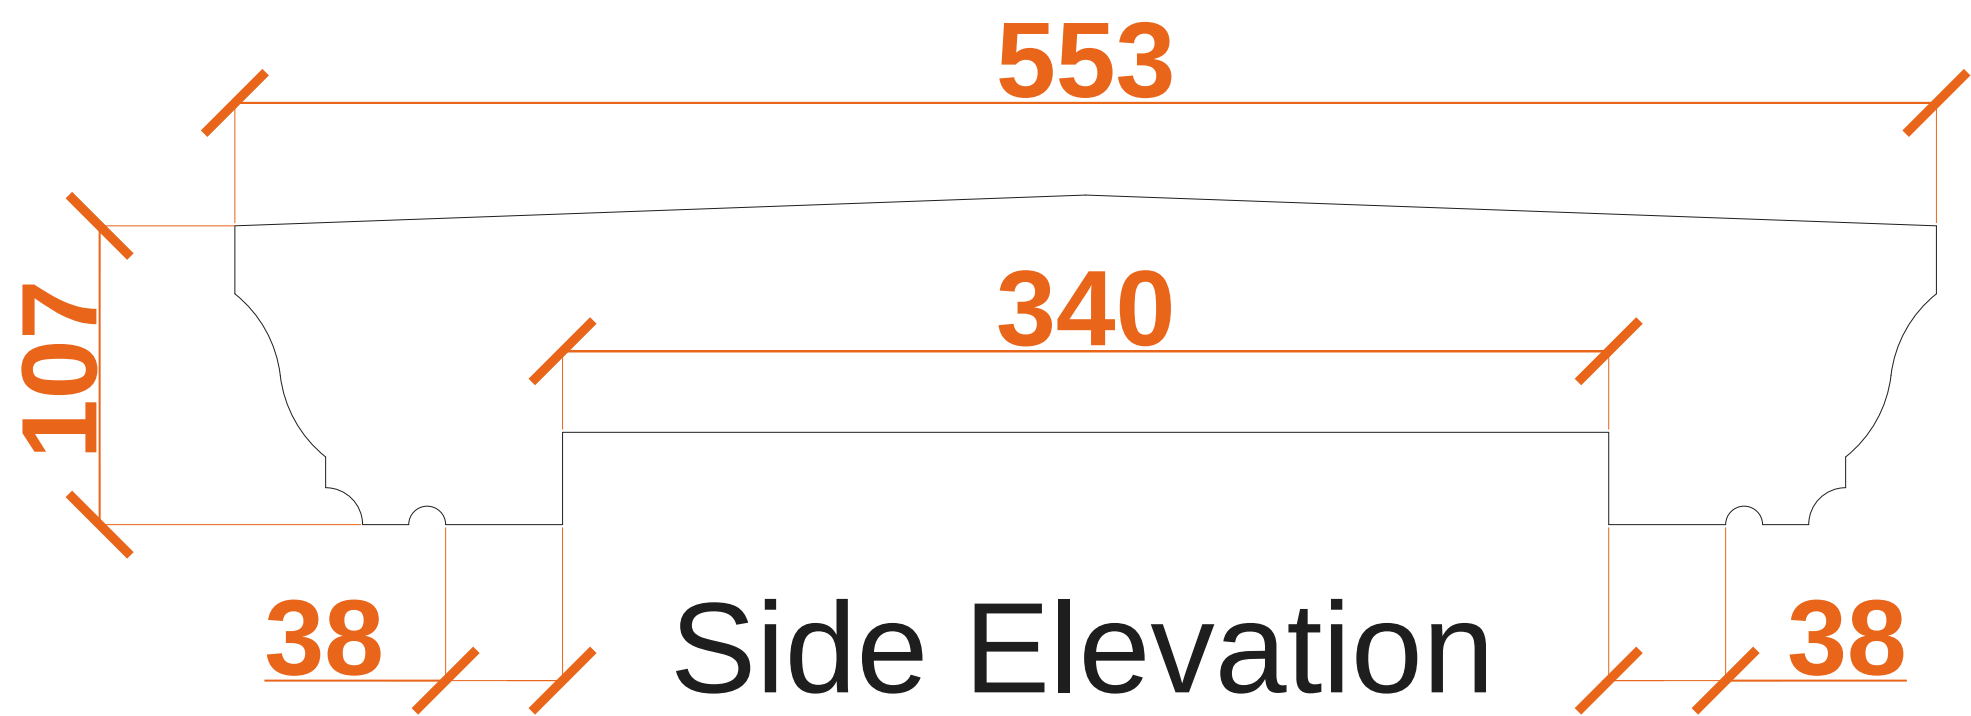

Side Elevation

Overall Length

 

Plan