





Front Elevation

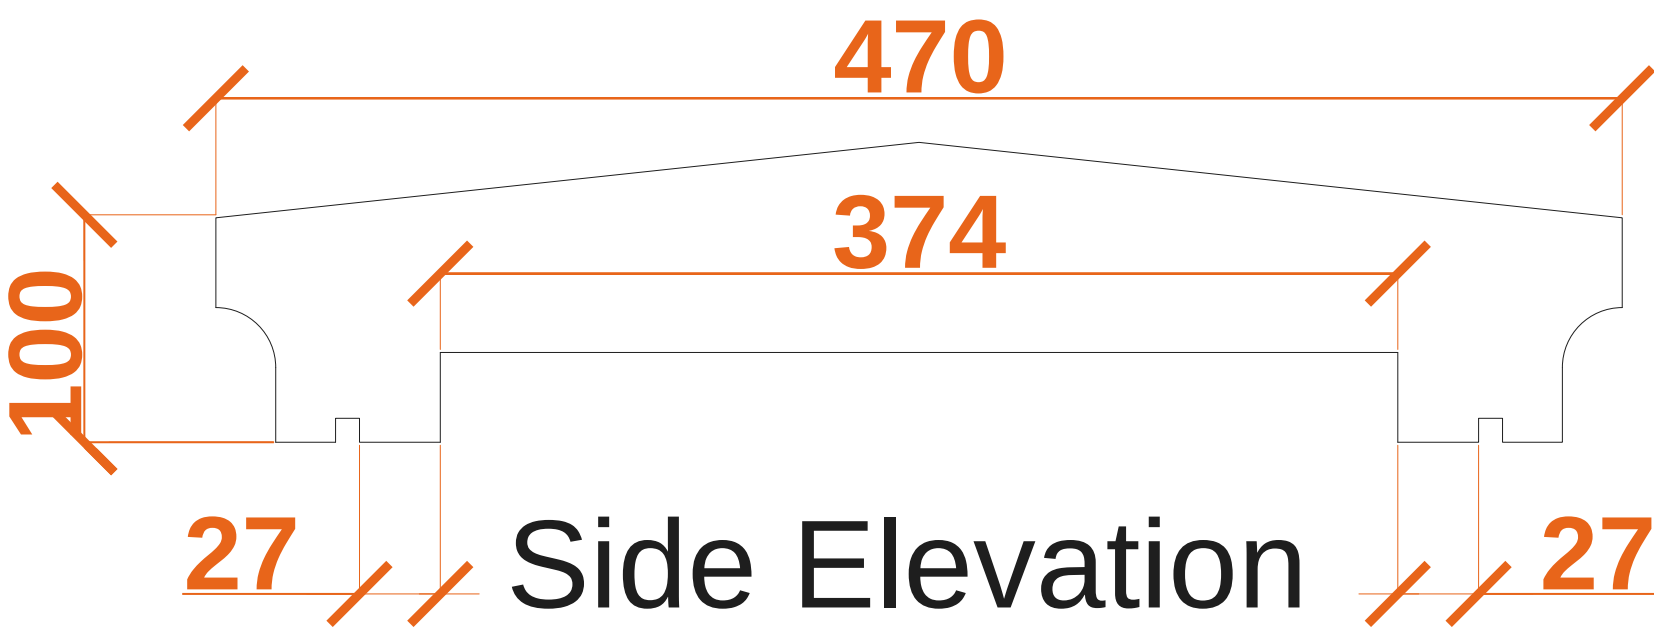

Side Elevation

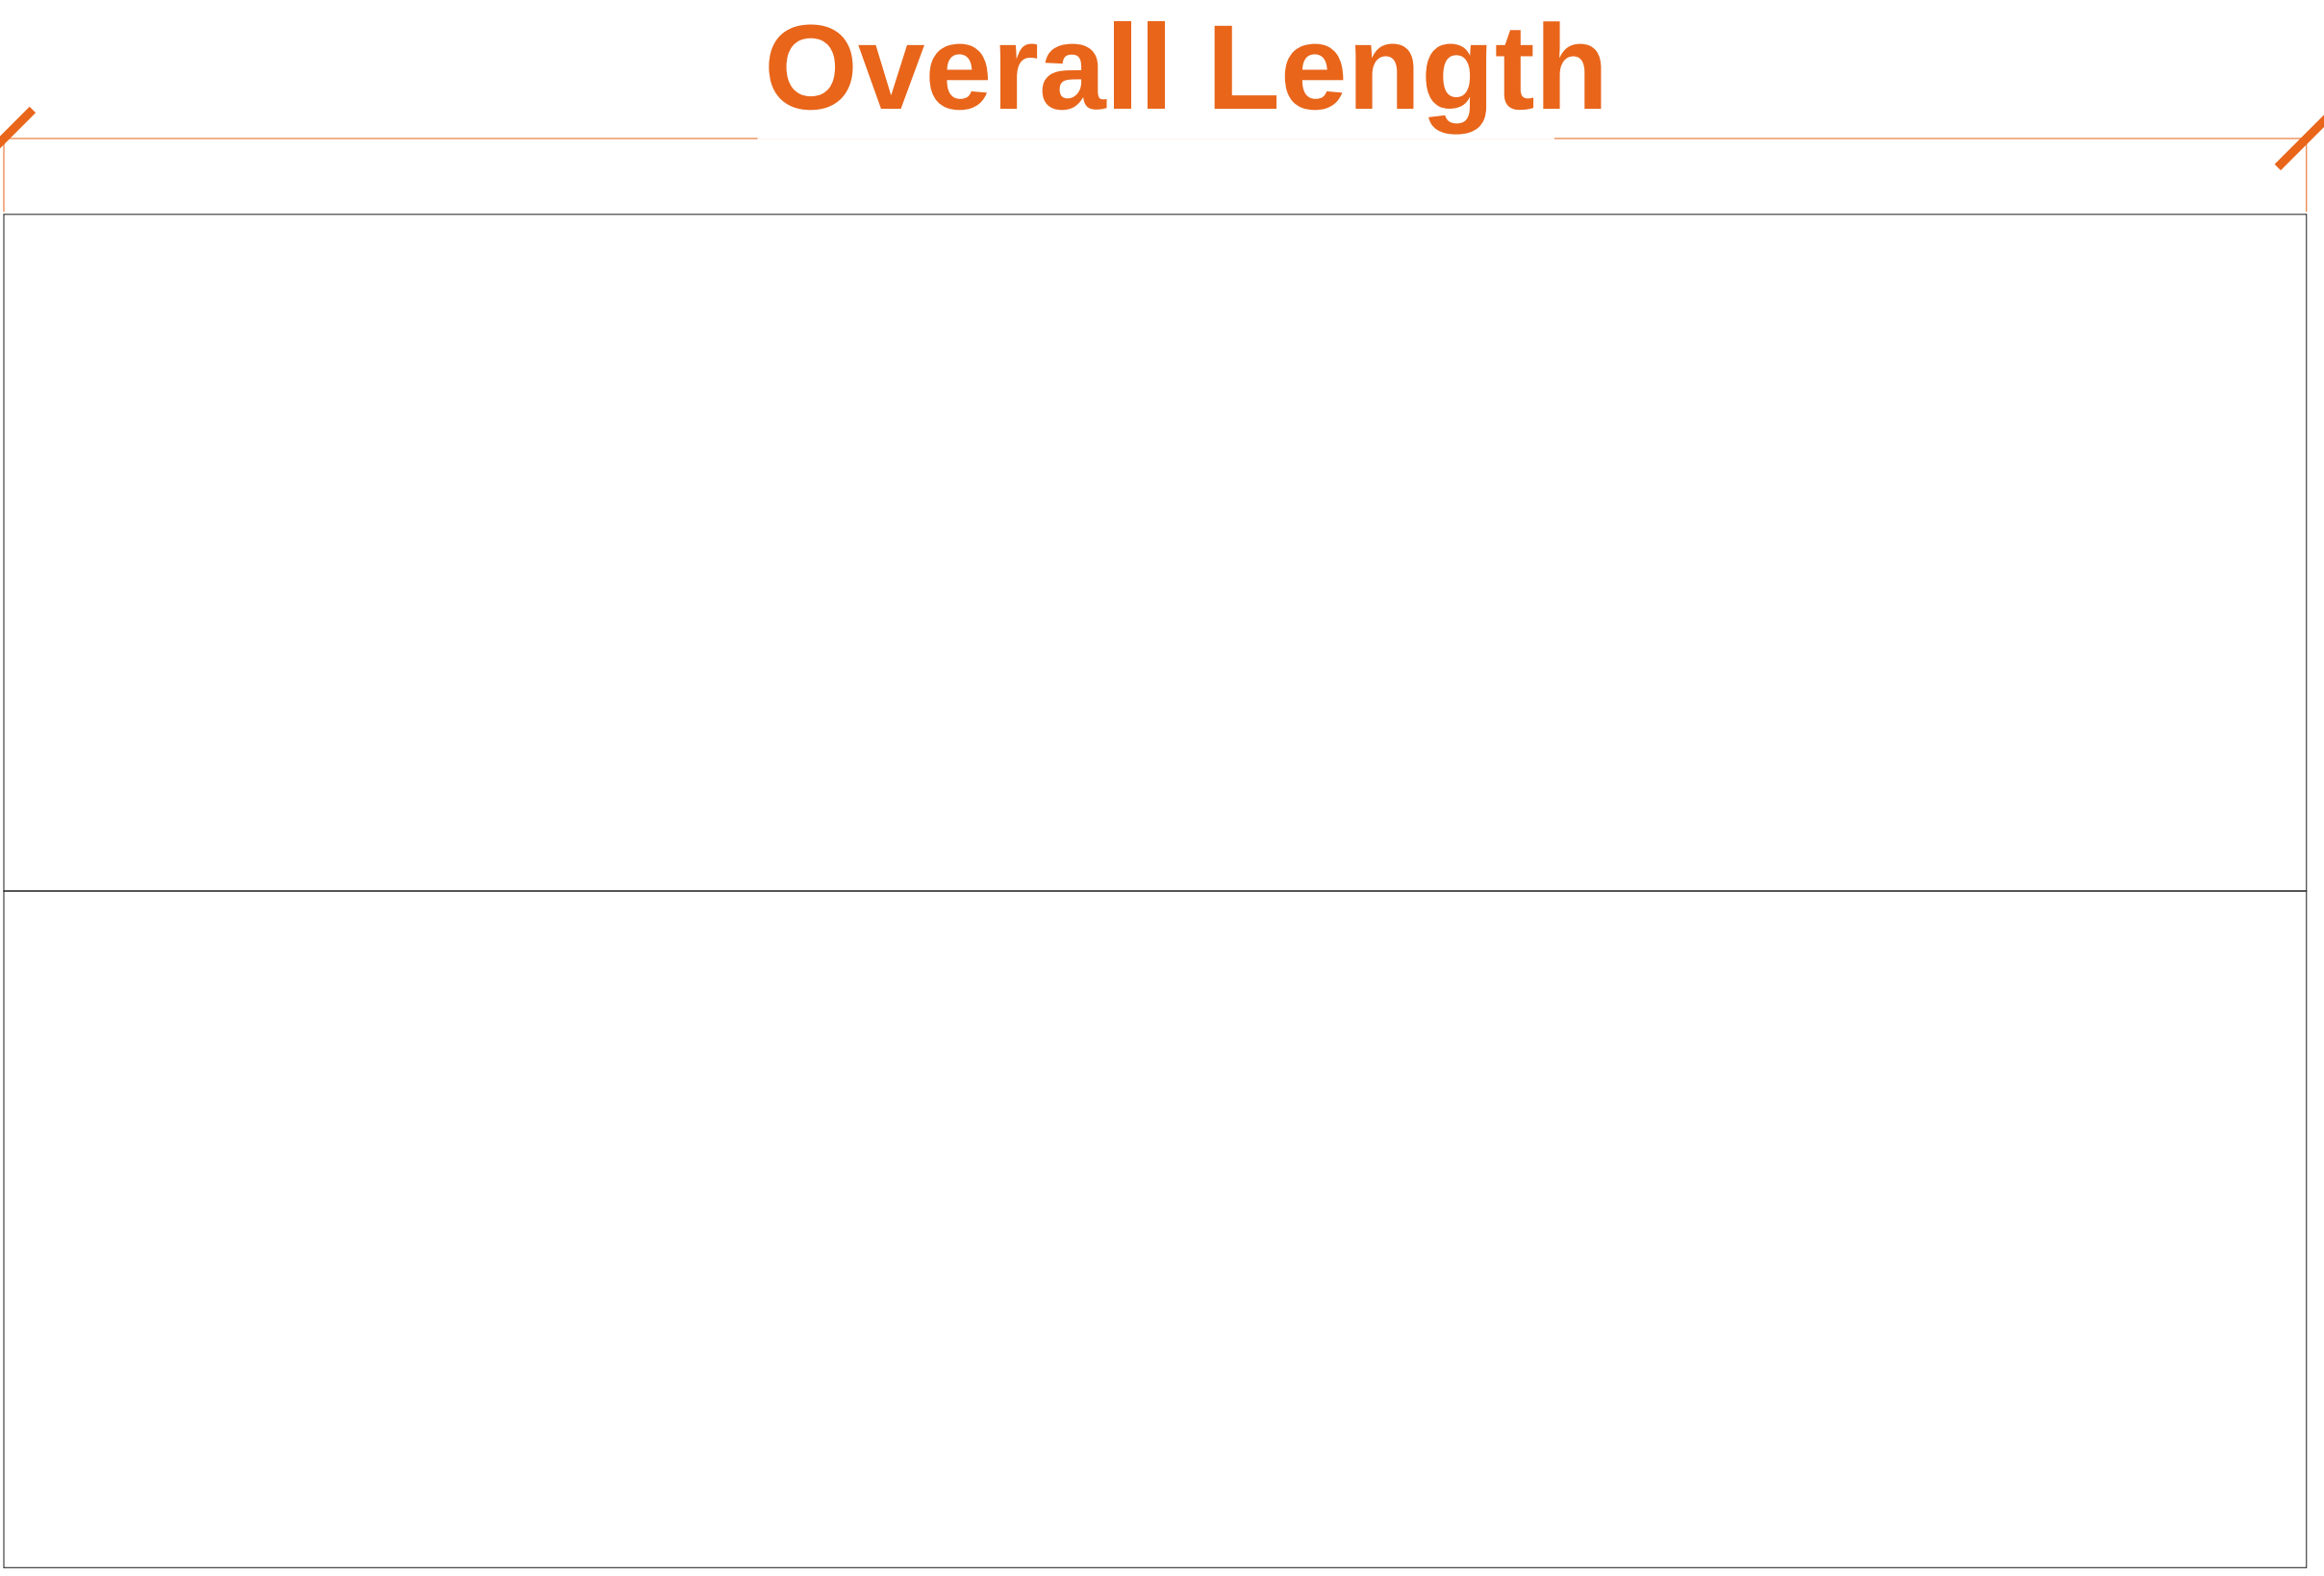

Plan