





Front Elevation

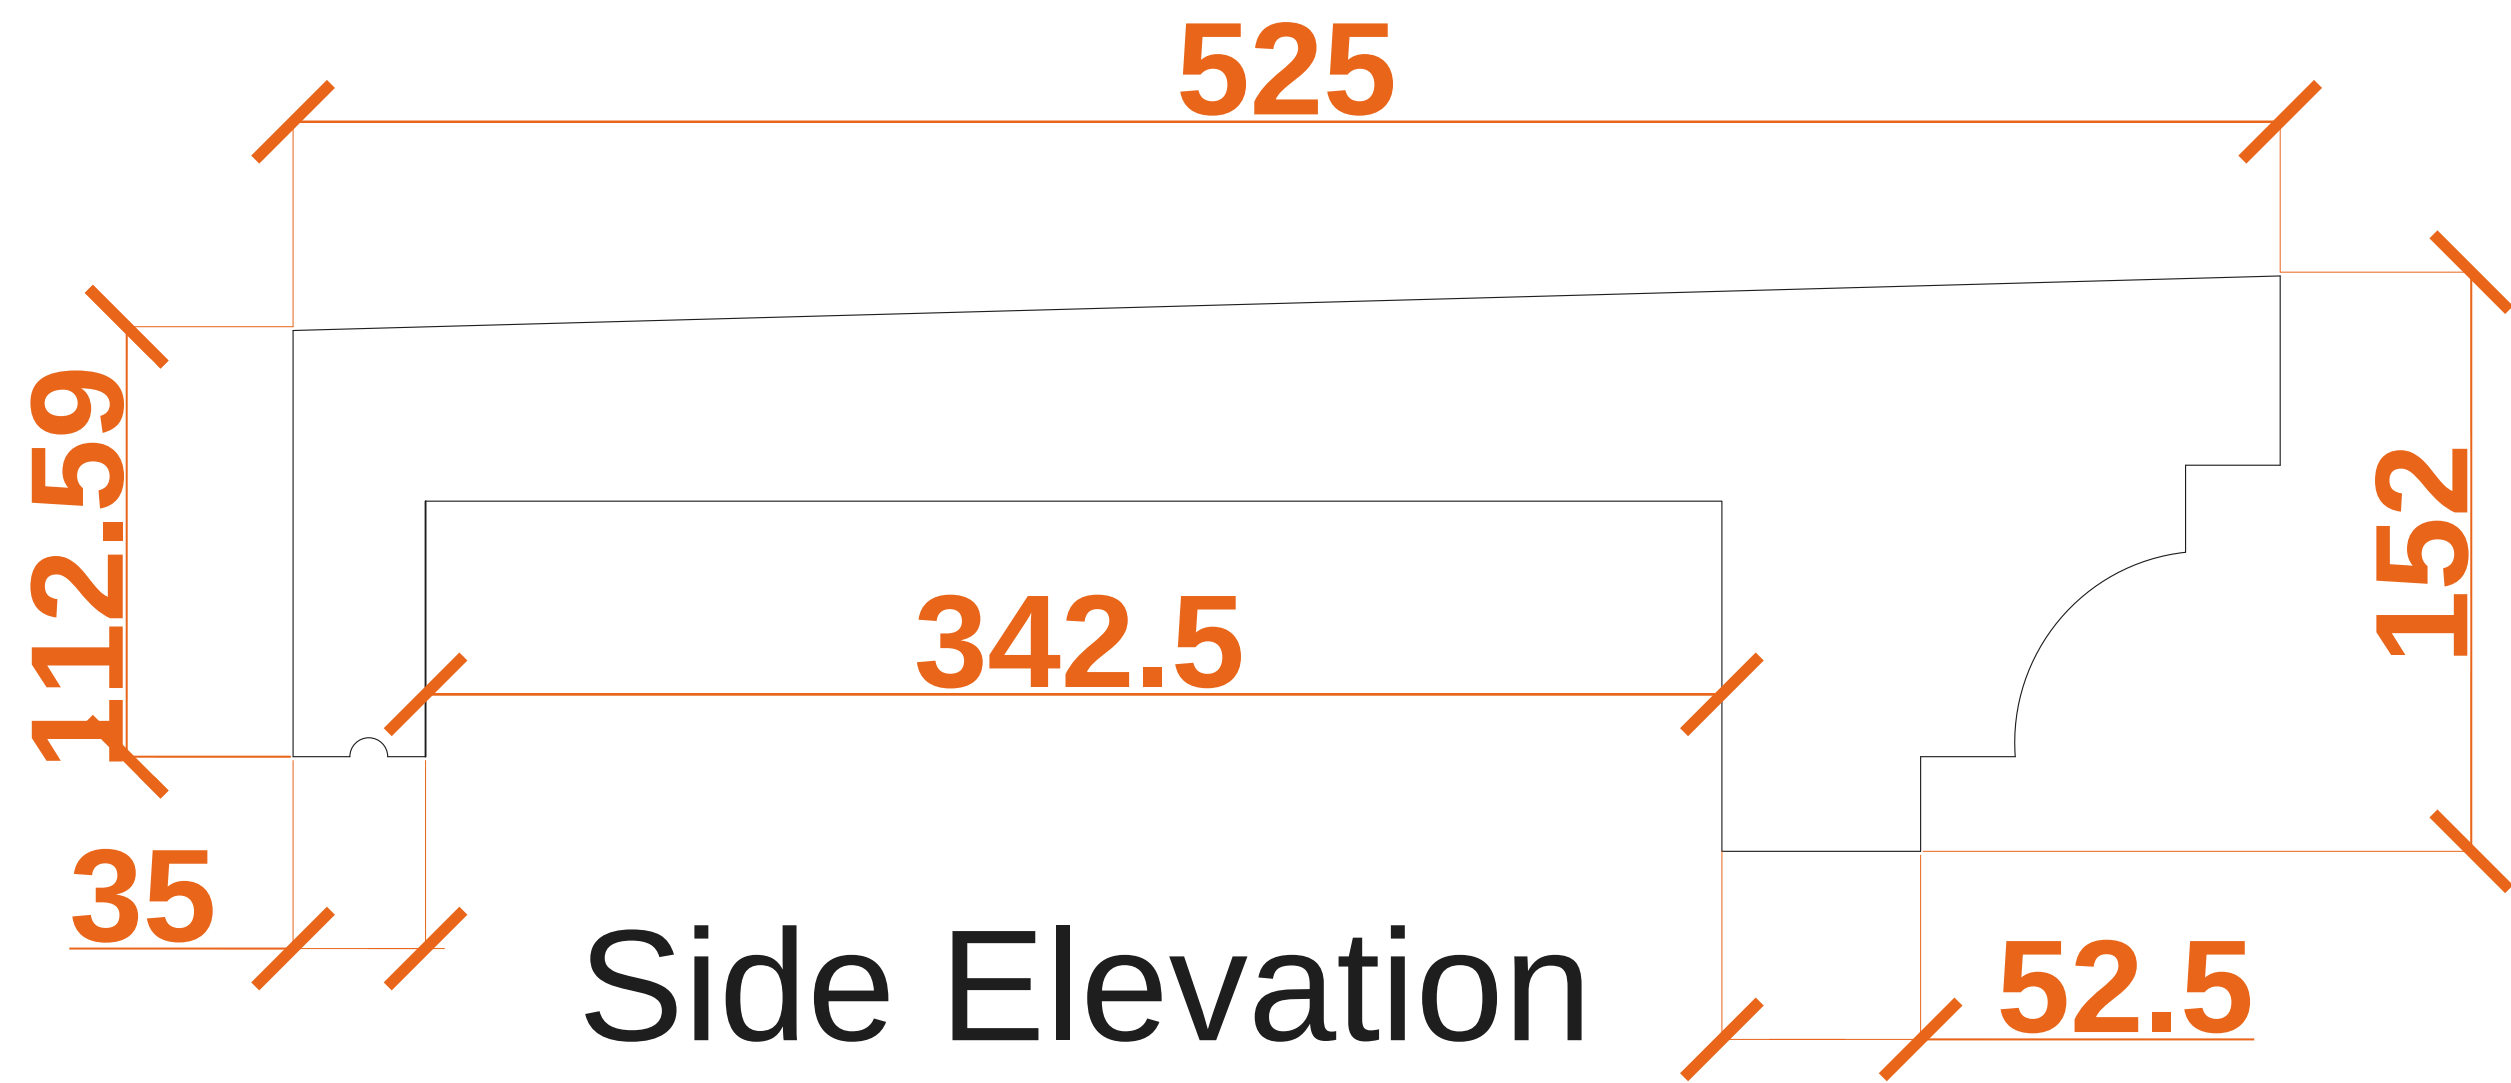

Side Elevation

 

Plan