

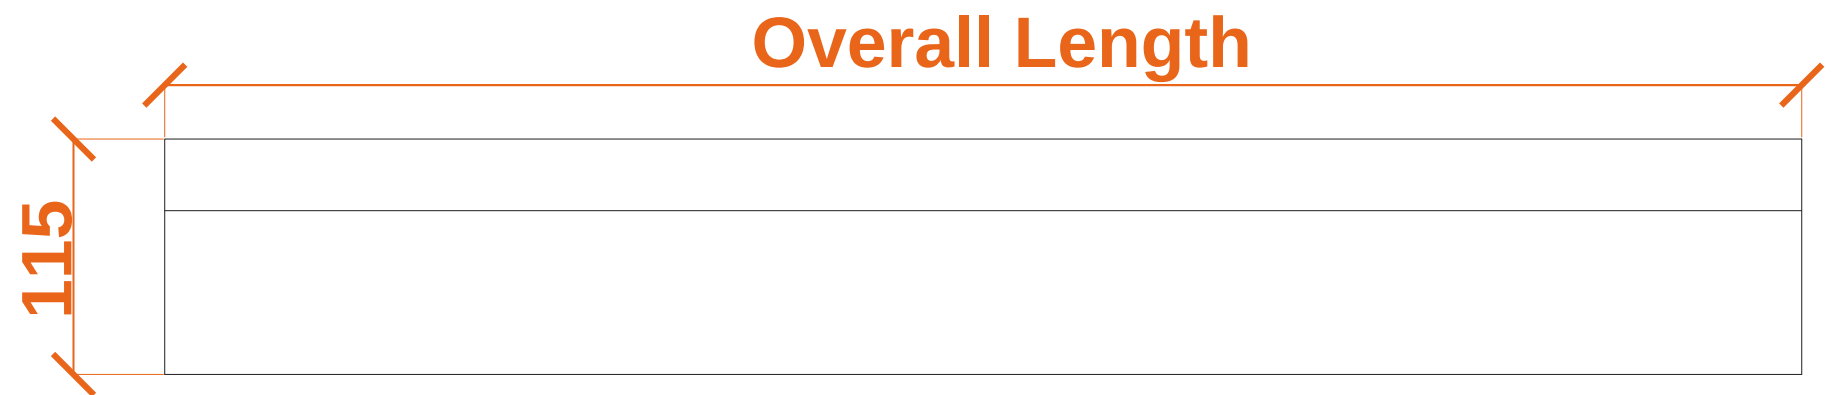


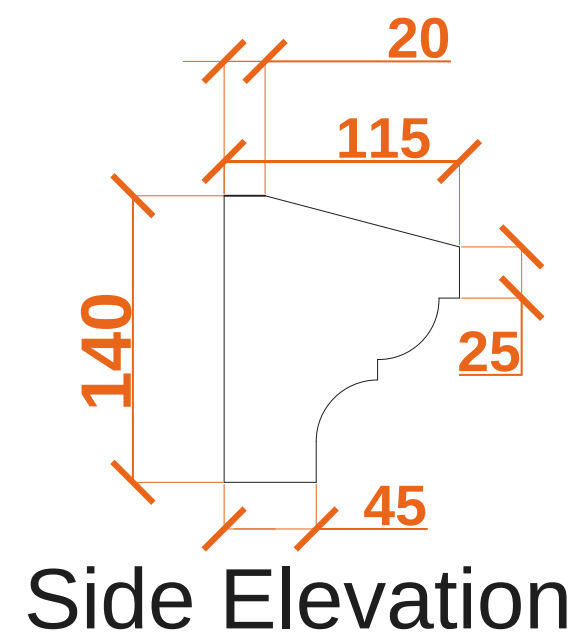

Plan

 

Front Elevation