




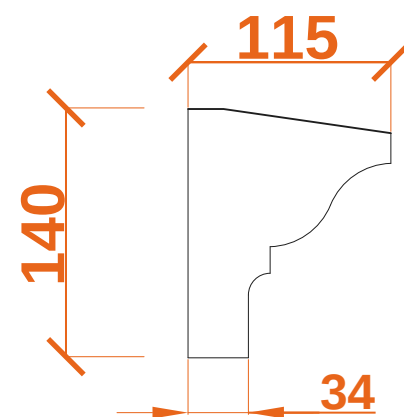

Side Elevation

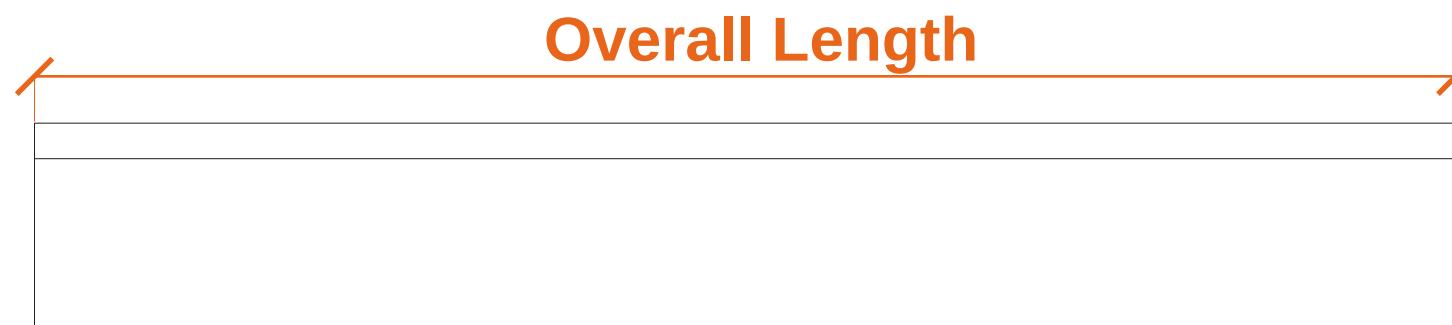

Plan

 

Front Elevation