



Overall Length



Plan

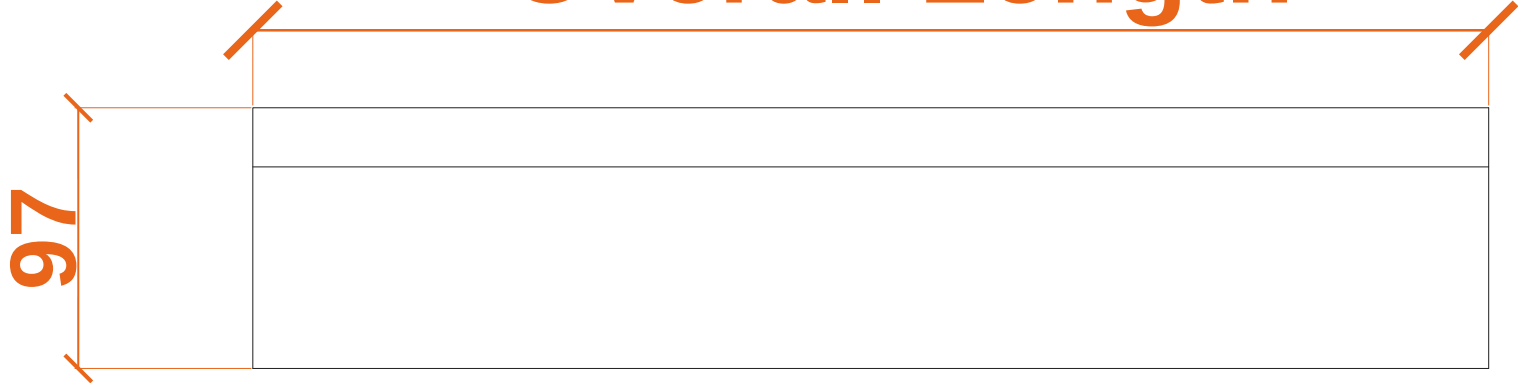

Front Elevation

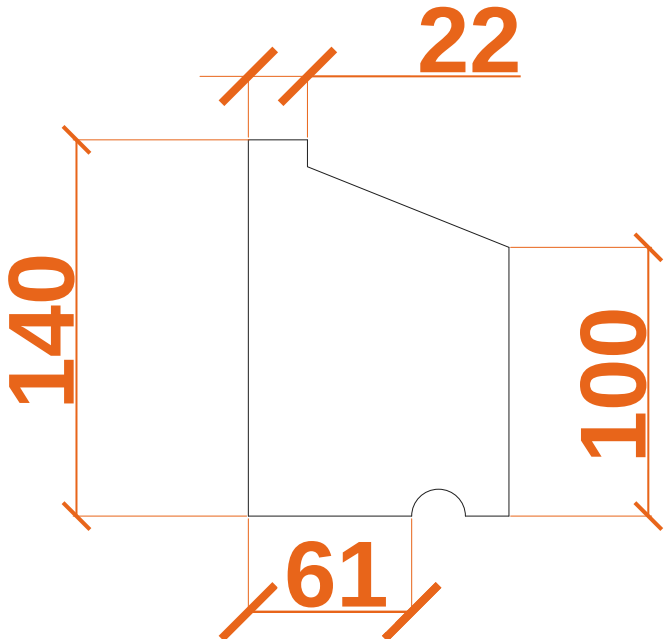

Side Elevation