




Overall Length

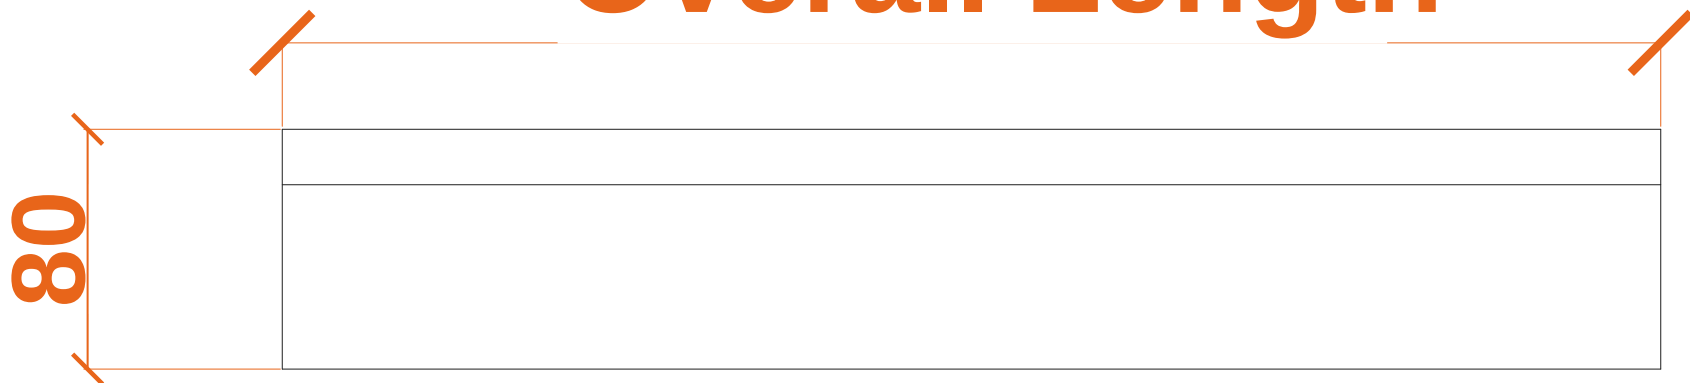

Plan

 

Front Elevation

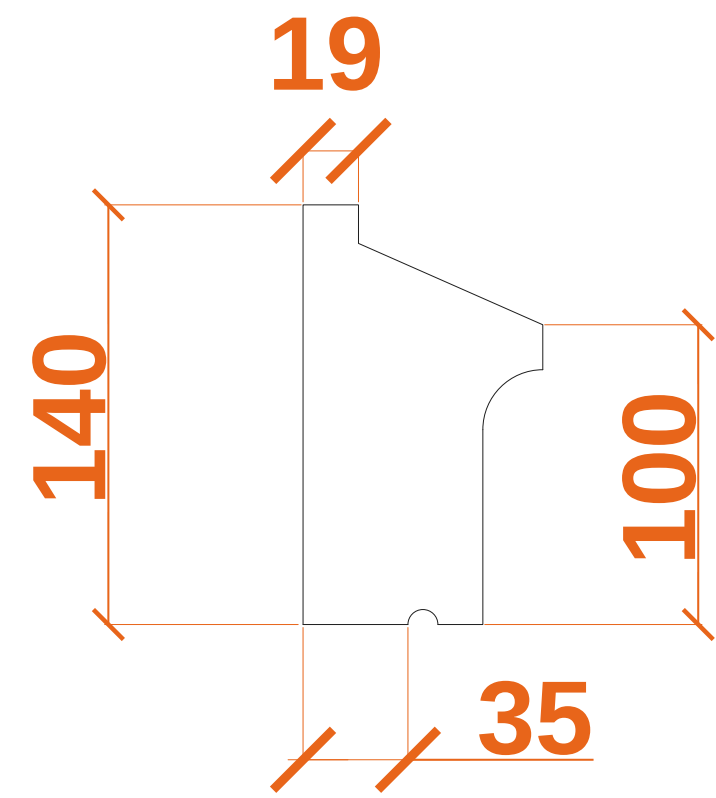

Side Elevation