




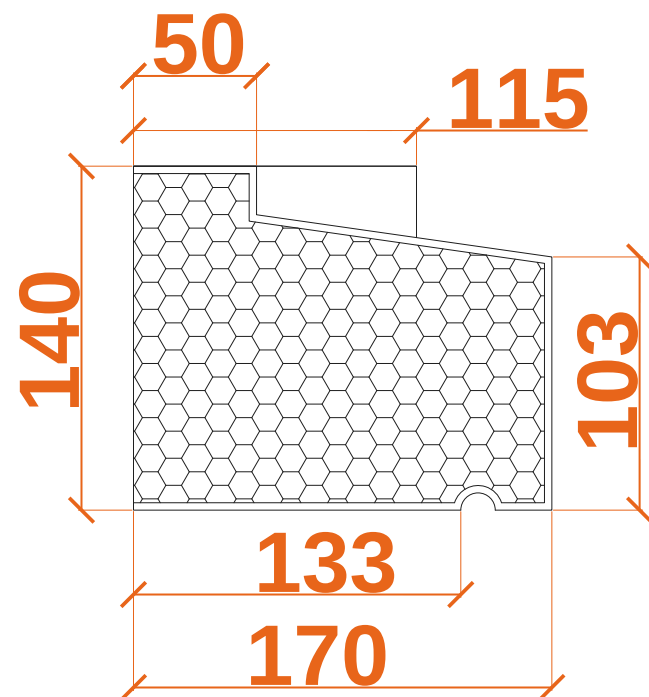


Section

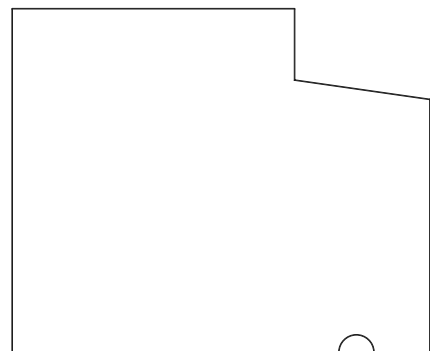

Side Elevation

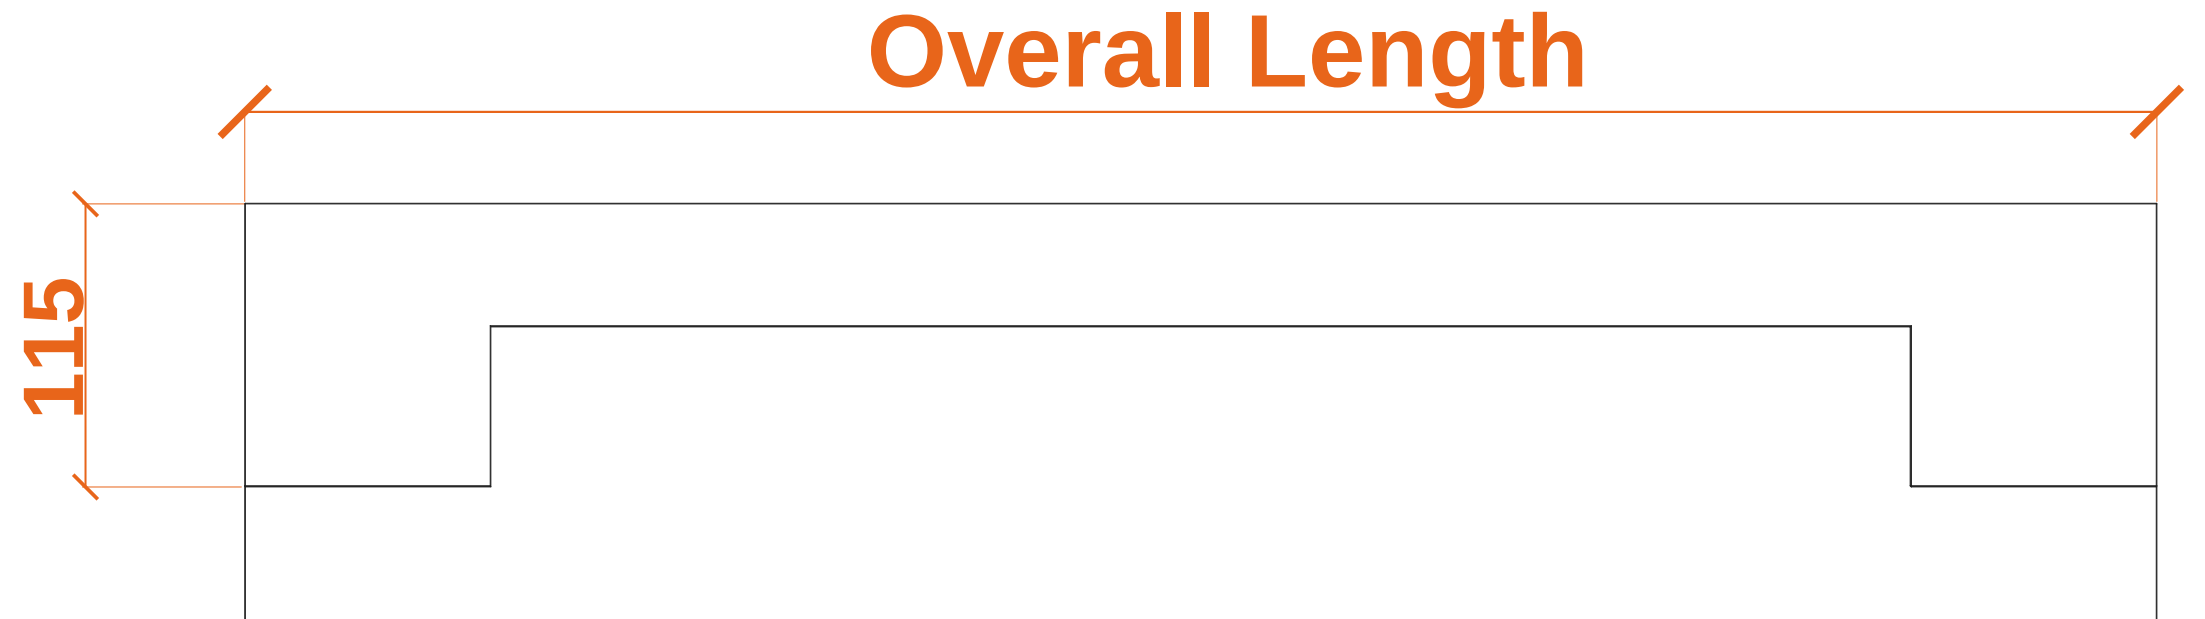

Plan

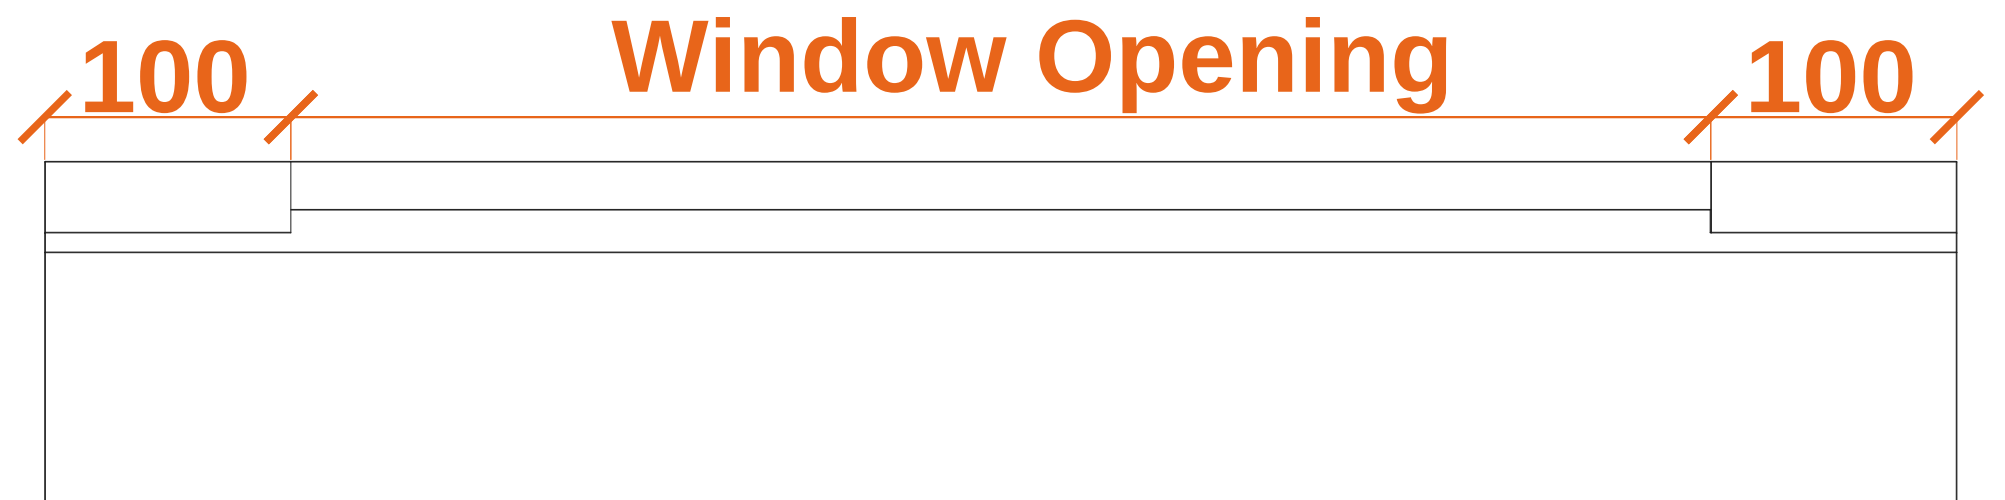

Front Elevation