



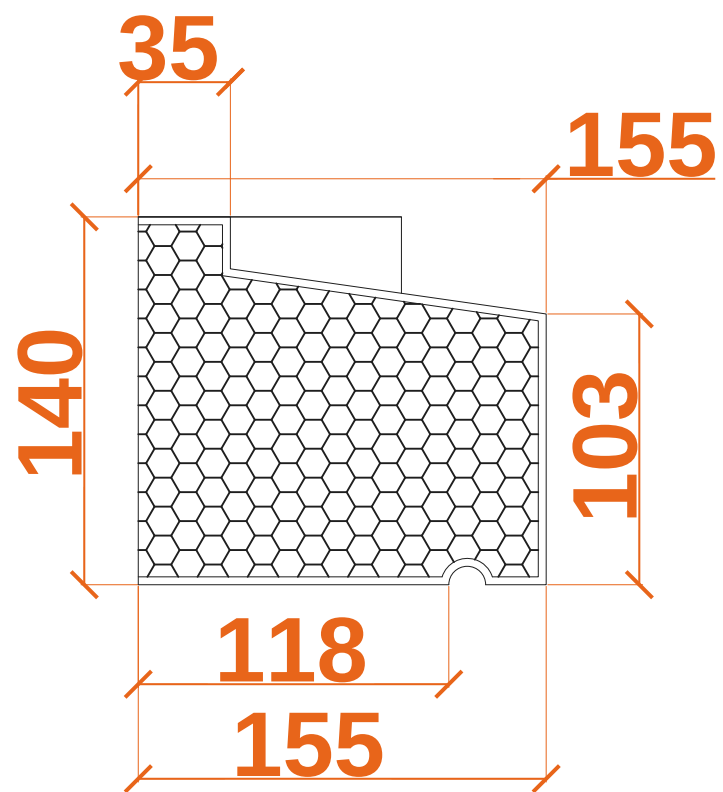

Side Elevation

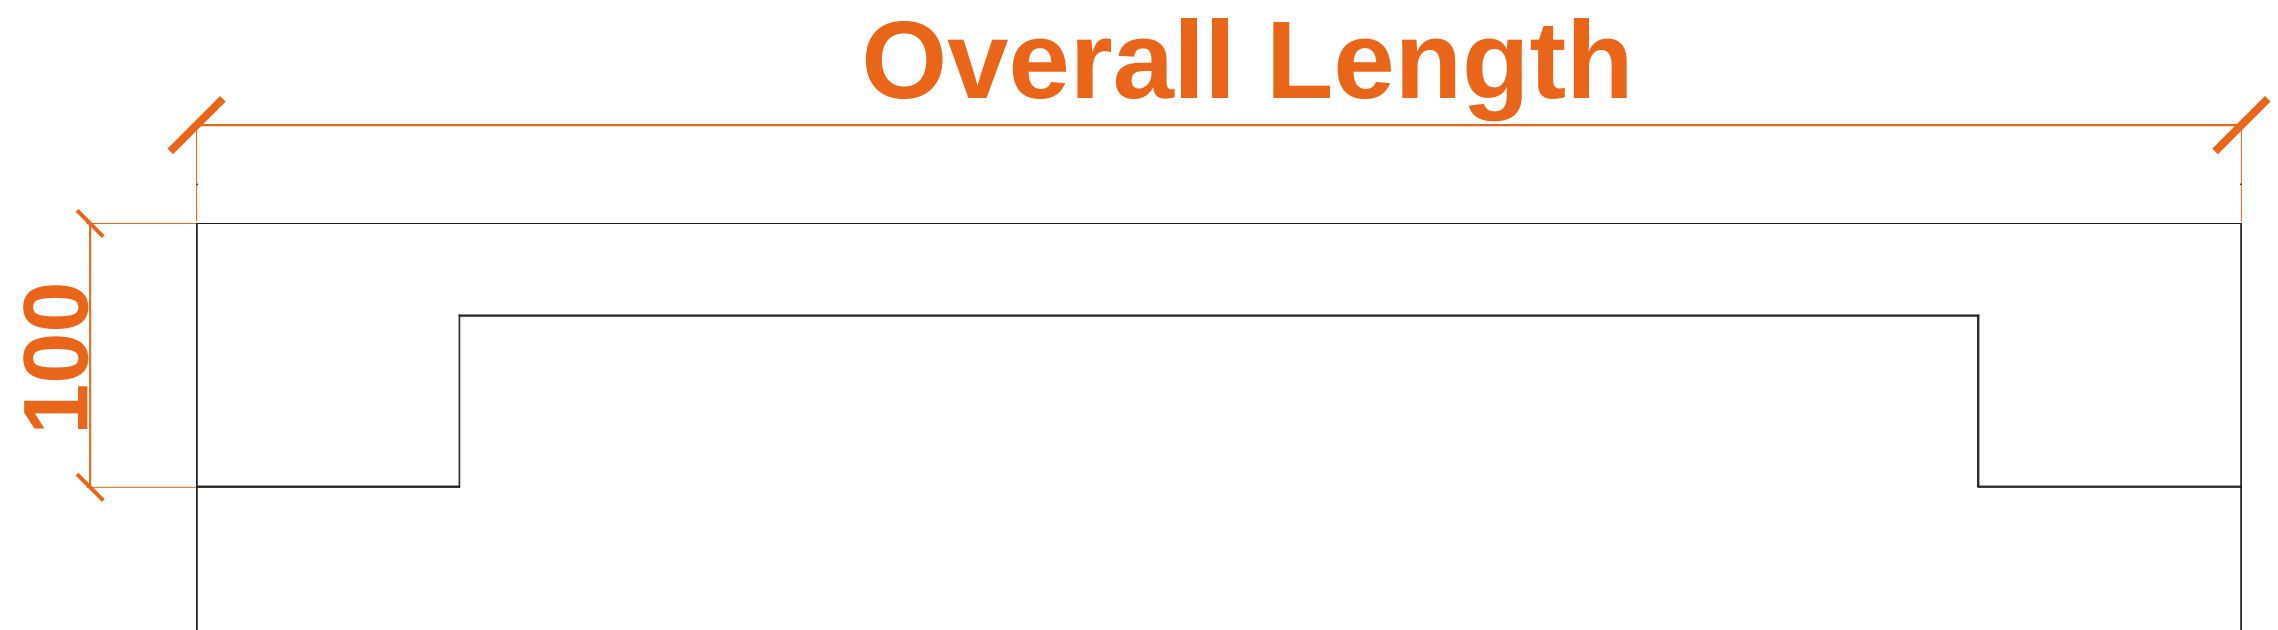

Plan



Front Elevation