

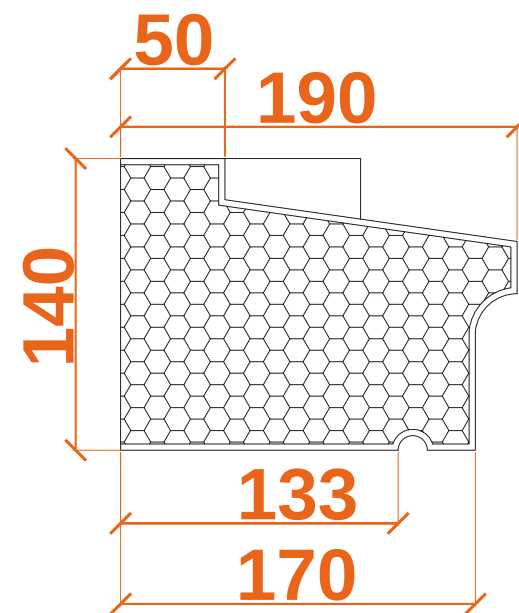


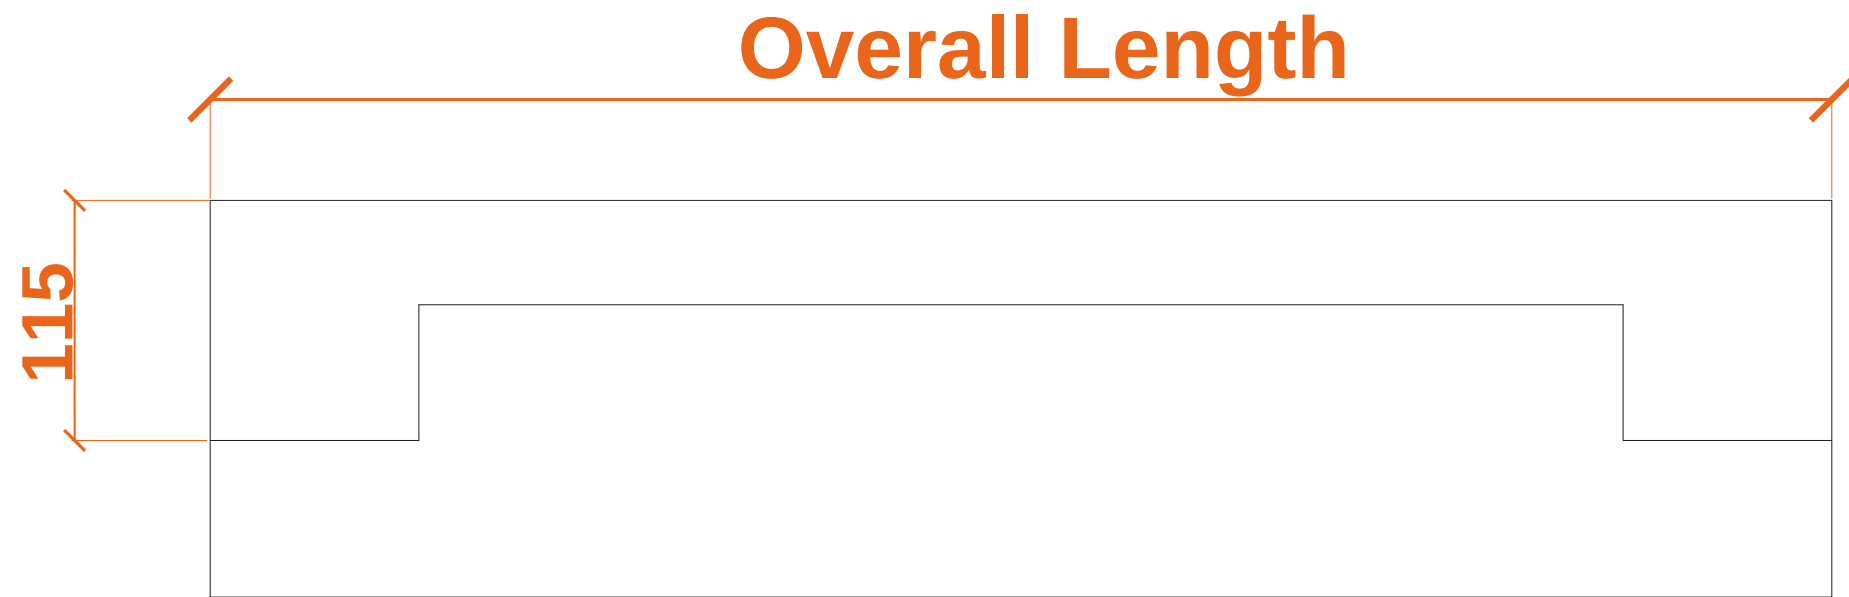

Section

Side Elevation

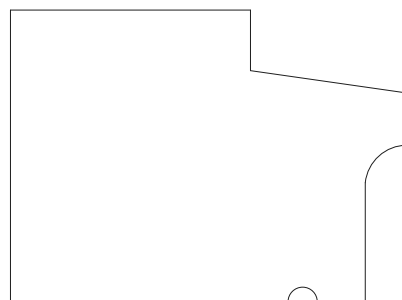

Plan



Front Elevation