



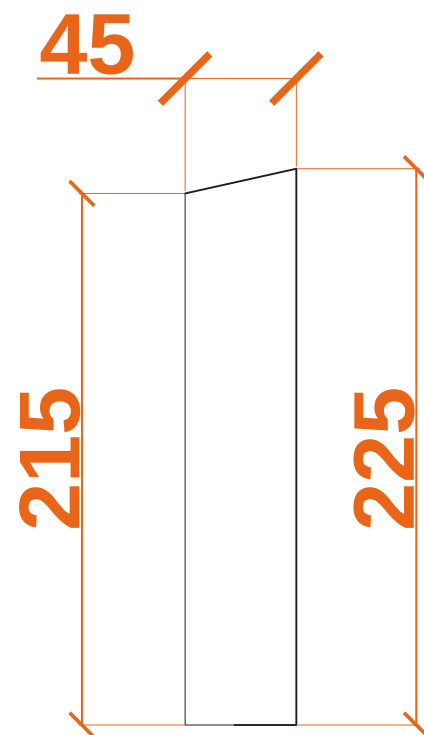

Side Elevation

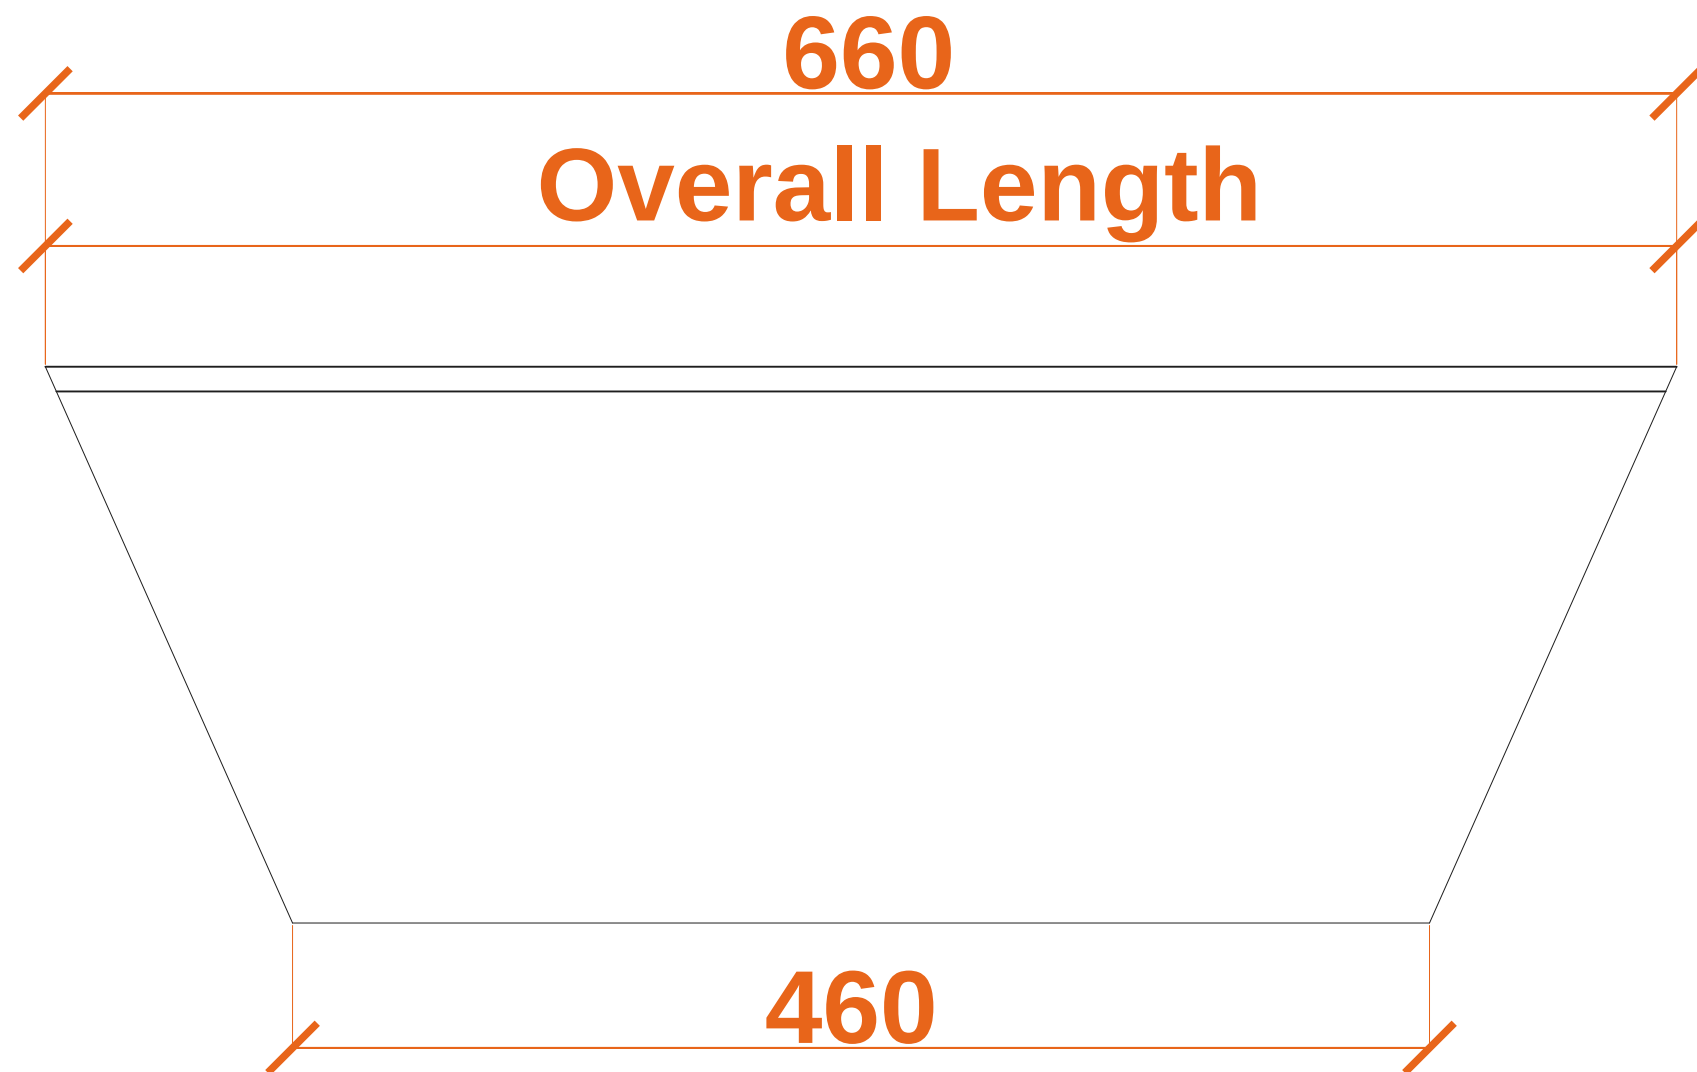

Front Elevation